

1 OVERALL SITE PLAN  
 1"=50'-0"

A0.1

DATE: 05/06/2003  
 TIME: 02:45  
 PROJECT: VALMORE LOT 95R  
 CLIENT: MOUNTAIN VILLAGE, CO  
 DRAWN BY: J. BEALL  
 CHECKED BY: J. BEALL  
 APPROVED BY: J. BEALL

618504  
 ARCHITECTS, LTD.


VALMORE  
 LOT 95R  
 MOUNTAIN VILLAGE, CO

SCALE: 1"=50'-0"

DATE: 05/06/2003  
 TIME: 02:45  
 PROJECT: VALMORE LOT 95R  
 CLIENT: MOUNTAIN VILLAGE, CO  
 DRAWN BY: J. BEALL  
 CHECKED BY: J. BEALL  
 APPROVED BY: J. BEALL

DATE: 05/06/2003  
 TIME: 02:45  
 PROJECT: VALMORE LOT 95R  
 CLIENT: MOUNTAIN VILLAGE, CO  
 DRAWN BY: J. BEALL  
 CHECKED BY: J. BEALL  
 APPROVED BY: J. BEALL

DATE: 05/06/2003  
 TIME: 02:45  
 PROJECT: VALMORE LOT 95R  
 CLIENT: MOUNTAIN VILLAGE, CO  
 DRAWN BY: J. BEALL  
 CHECKED BY: J. BEALL  
 APPROVED BY: J. BEALL

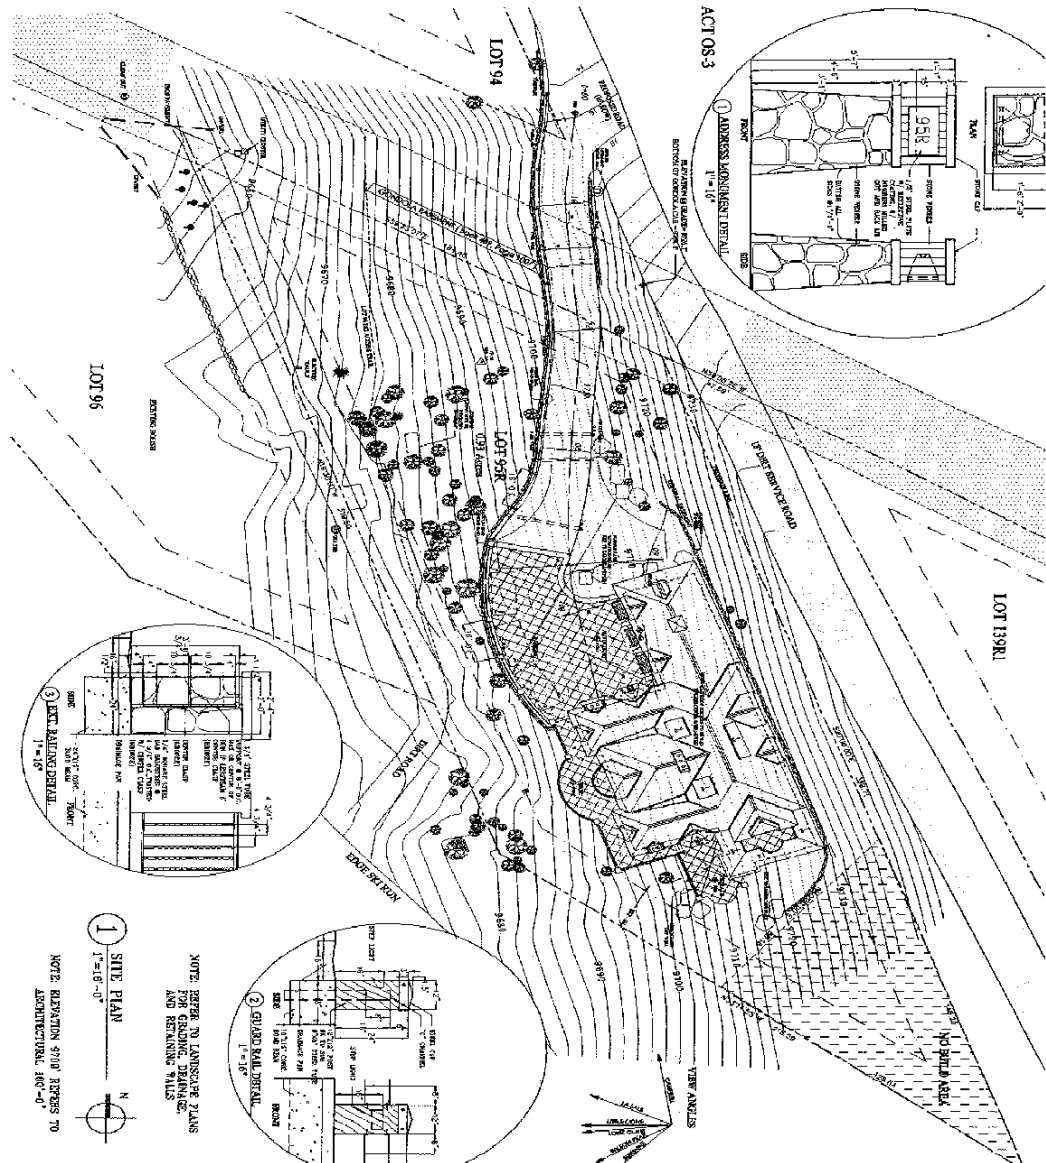

**1 SITE PLAN**  
 1"=16'-0"

**2 GUARD RAIL DETAIL**  
 1"=8'-0"

**3 LOT PAVING DETAIL**  
 1"=12'-0"

NOTE: REFER TO LANDSCAPE PLANS FOR GRASSING, DRAINAGE AND RETAINING WALLS.

NOTE: RETENTION STONE REFERS TO ARCHITECTURAL FIG-0"

<p>PROJECT NUMBER: <b>A0.2</b></p>	<p>DATE: 05/06/2003                  TIME: 02:45                  PROJECT: VALMORE LOT 95R                  SHEET: 04 OF 04</p>	<p>PROJECT: VALMORE LOT 95R                  MOUNTAIN VILLAGE, CO</p>	<p>DATE: 05/06/2003                  TIME: 02:45                  PROJECT: VALMORE LOT 95R                  SHEET: 04 OF 04</p>	
--	---	---	---	---	---